




PROPOSED LAYOUT PLAN AT PAHARI (BARETHI BORDER),
DISTT - CHITRAKOOT
PROJECT - A.K. INFRADREAM, PVT. (LTD.)

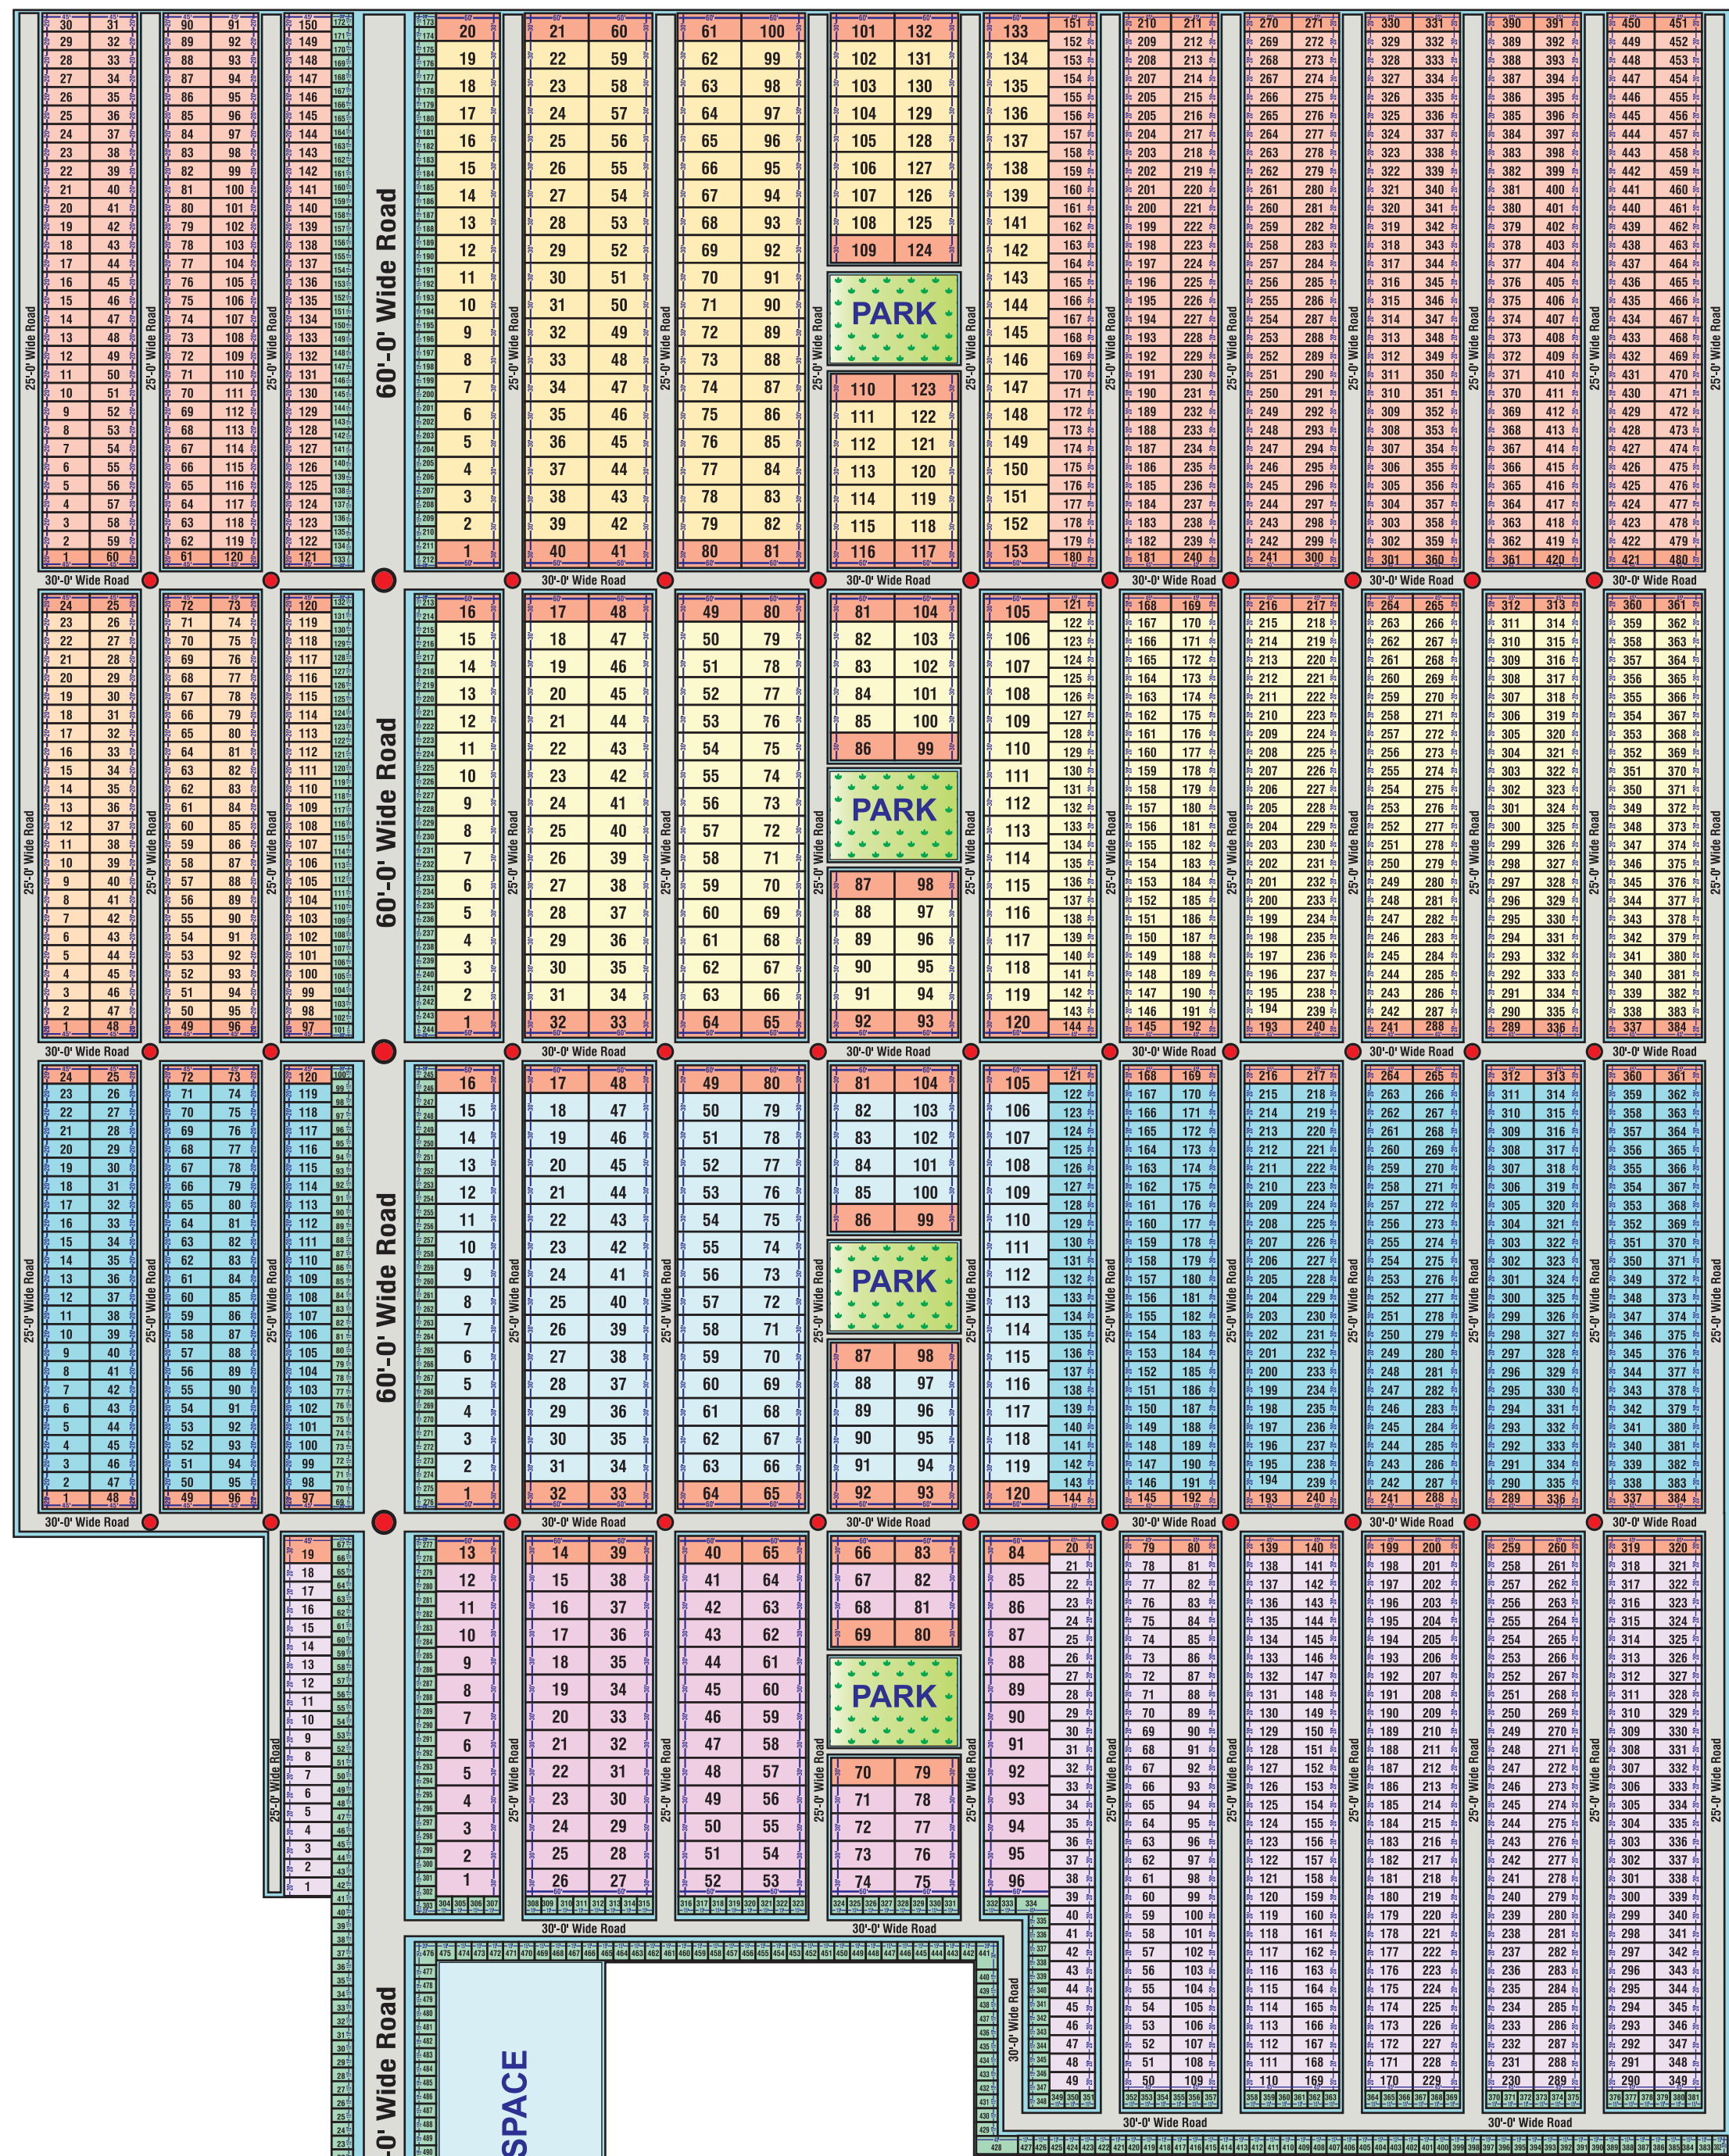

NEAR ABOUT PLACES		
PLACES	DISTANCE	TIME
PAHARI VILLAGE	100 M.T.	1.00 MIN.
DEUNDHA MARKET	1 K.M.	2.00 MIN.
RAM NAGAR MARKET	2 K.M.	4.00 MIN.
LALTA ROAD	6 K.M.	12.00 MIN.
RAJAPUR	15 K.M.	30.00 MIN.
MANIKPUR JN.	25 K.M.	50.00 MIN.
CHITRAKOOT DHAM	25 K.M.	50.00 MIN.

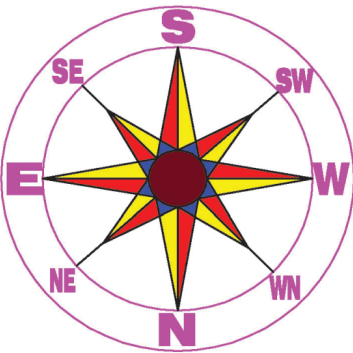

DETAILS OF PLOTS		
NO :-	AREA	AREA
BLOCK (A)		
1- TO 349-	100.00 Sq.Yd.	084.00 Sq.Mt.
1- TO 096-	200.00 Sq.Yd.	168.00 Sq.Mt.
BLOCK (B)		
1- TO 384-	100.00 Sq.Yd.	084.00 Sq.Mt.
1- TO 120-	200.00 Sq.Yd.	168.00 Sq.Mt.
BLOCK (C)		
1- TO 384-	100.00 Sq.Yd.	084.00 Sq.Mt.
1- TO 120-	200.00 Sq.Yd.	168.00 Sq.Mt.
BLOCK (D)		
1- TO 480-	100.00 Sq.Yd.	084.00 Sq.Mt.
1- TO 153-	200.00 Sq.Yd.	168.00 Sq.Mt.
SHOP		
1- TO 514-	033.33 Sq.Yd.	028.00 Sq.Mt.

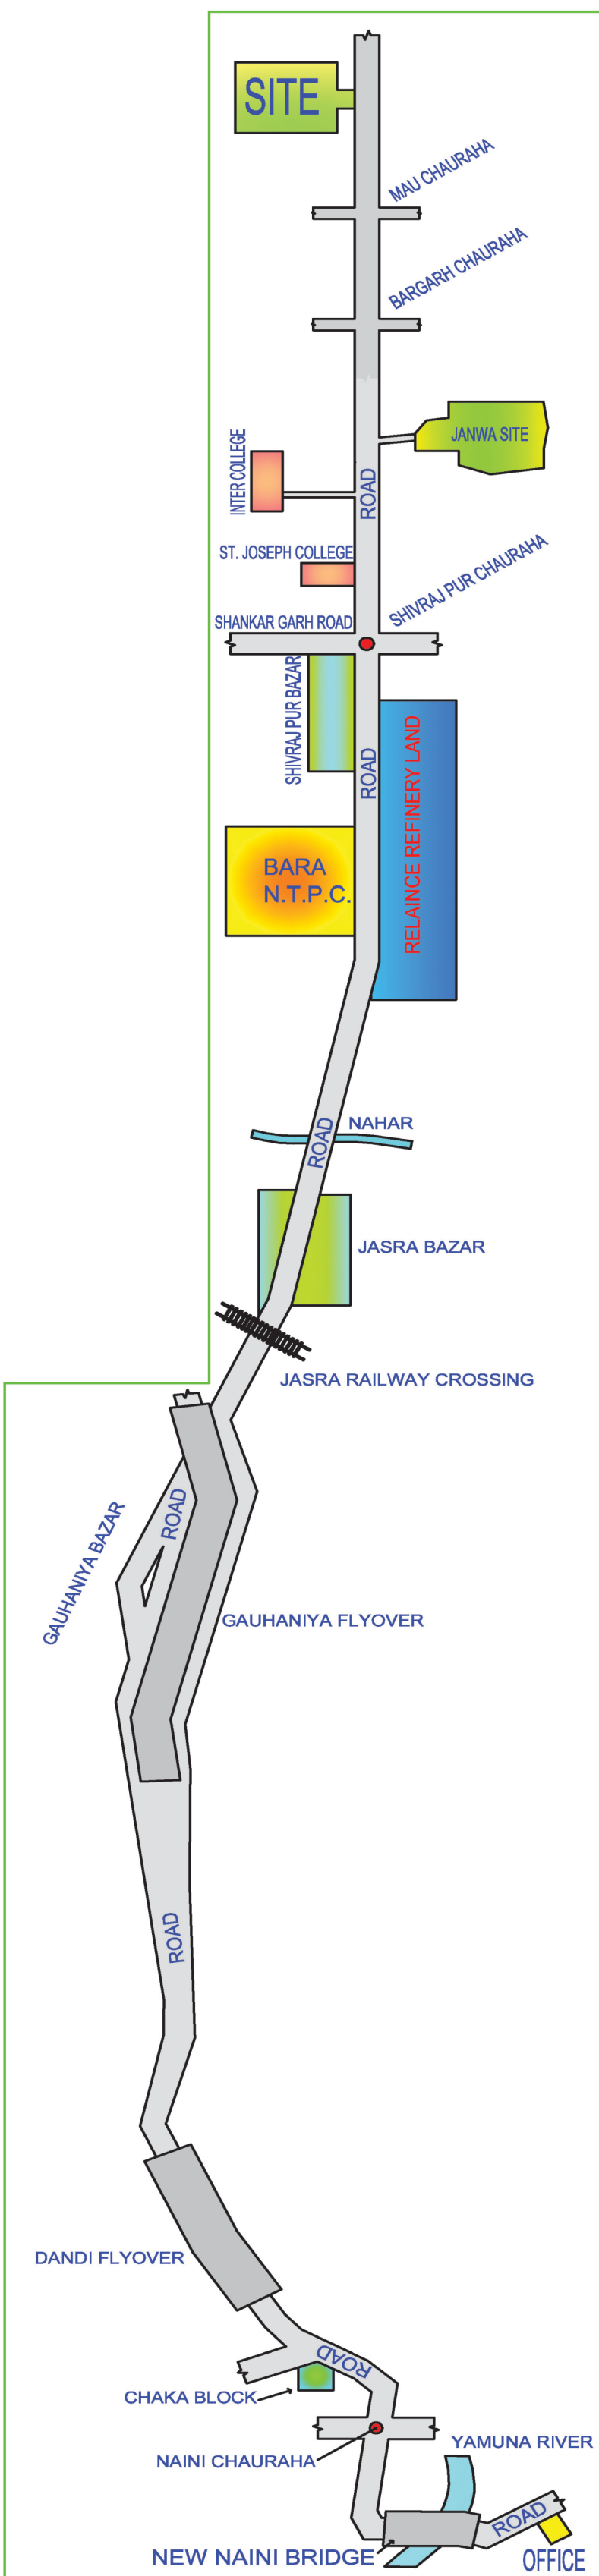

KEY PLAN (N.T.S.)

CORNER PLOTS
WATER DRAINAGE