

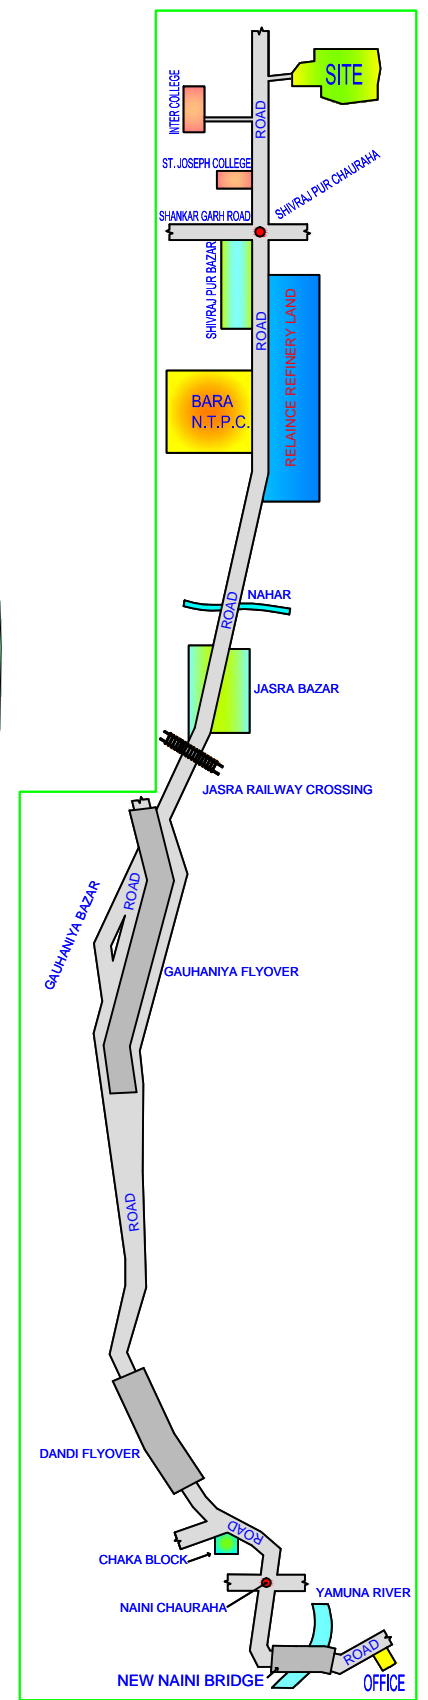


**PROJECT :- PROPOSED LAY OUT PLAN AT
 JANWA, BARA (N.T.P.C.),
 DISTT :- PRAYAGRAJ.
 PROP. A.K. INFRADREAM, P.V.T. (L.T.D.).**

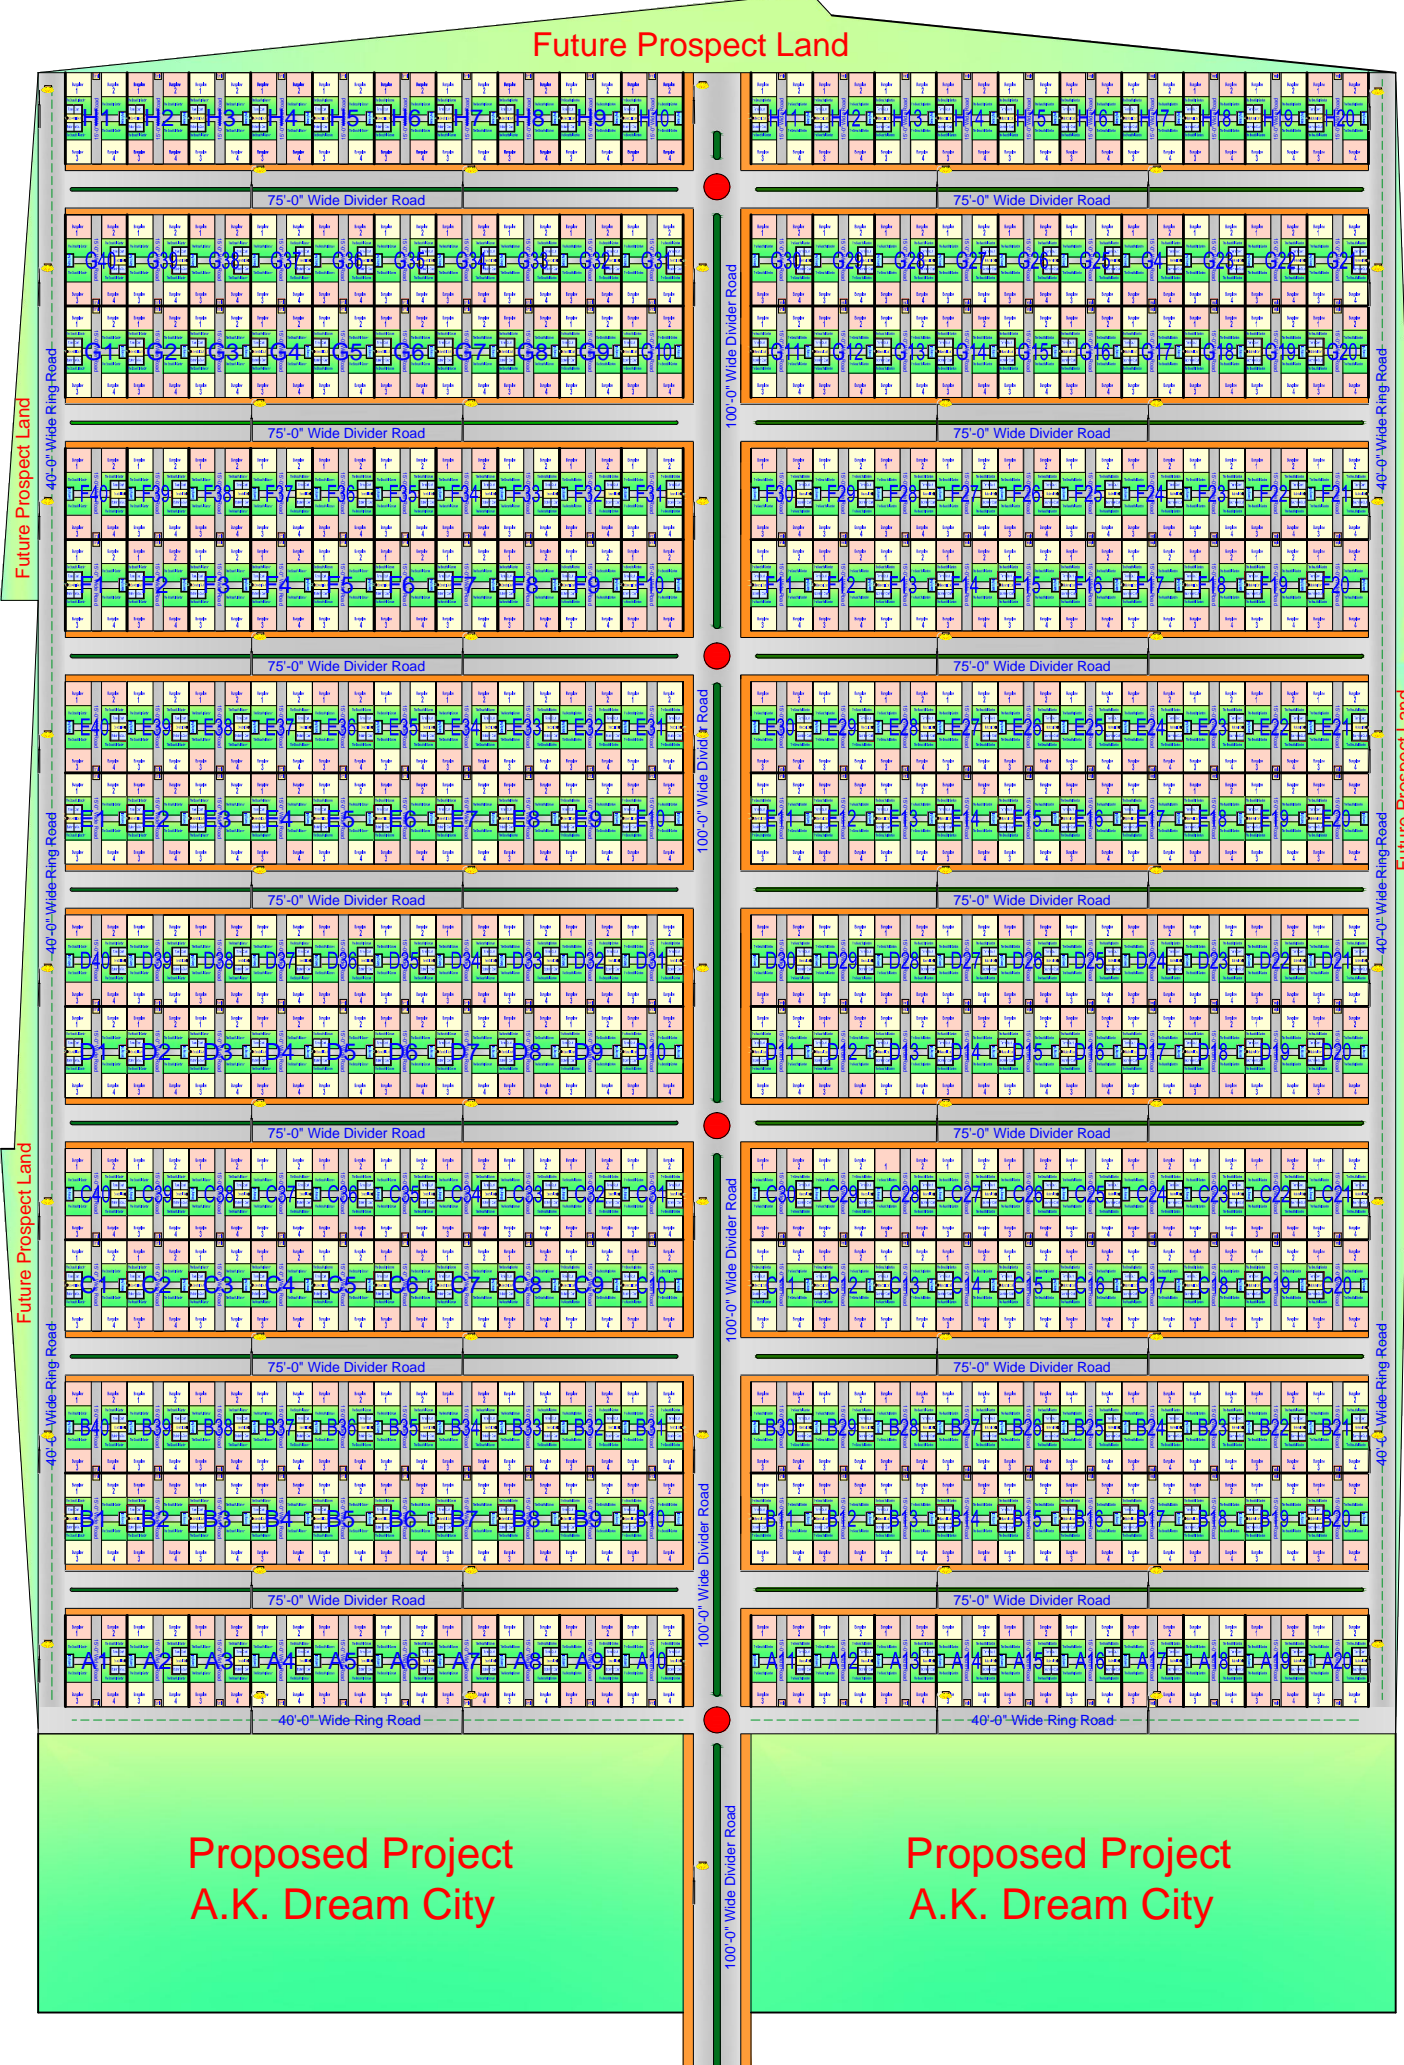

KEY PLAN (N.T.S.)

FARM HOUSE SIZE PLAN

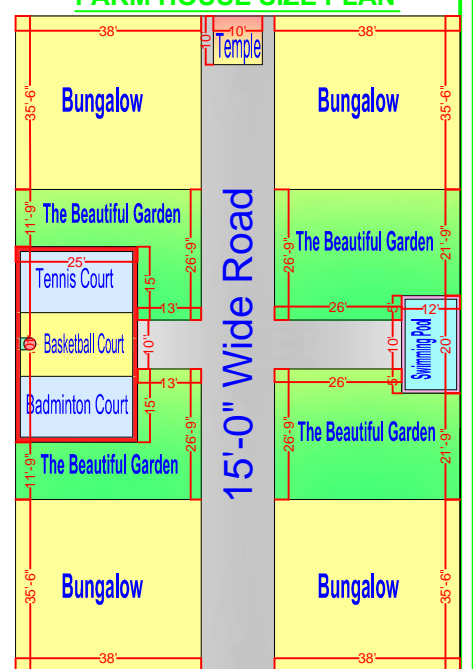

PROPOSED LAY-OUT PLAN

- PROPOSED FARM HOUSE BANGLOW
- DIVIDER
- U TURN SPACE
- WALKING PATH
- ELECTRIC POLE

